


A RACKING PLAN

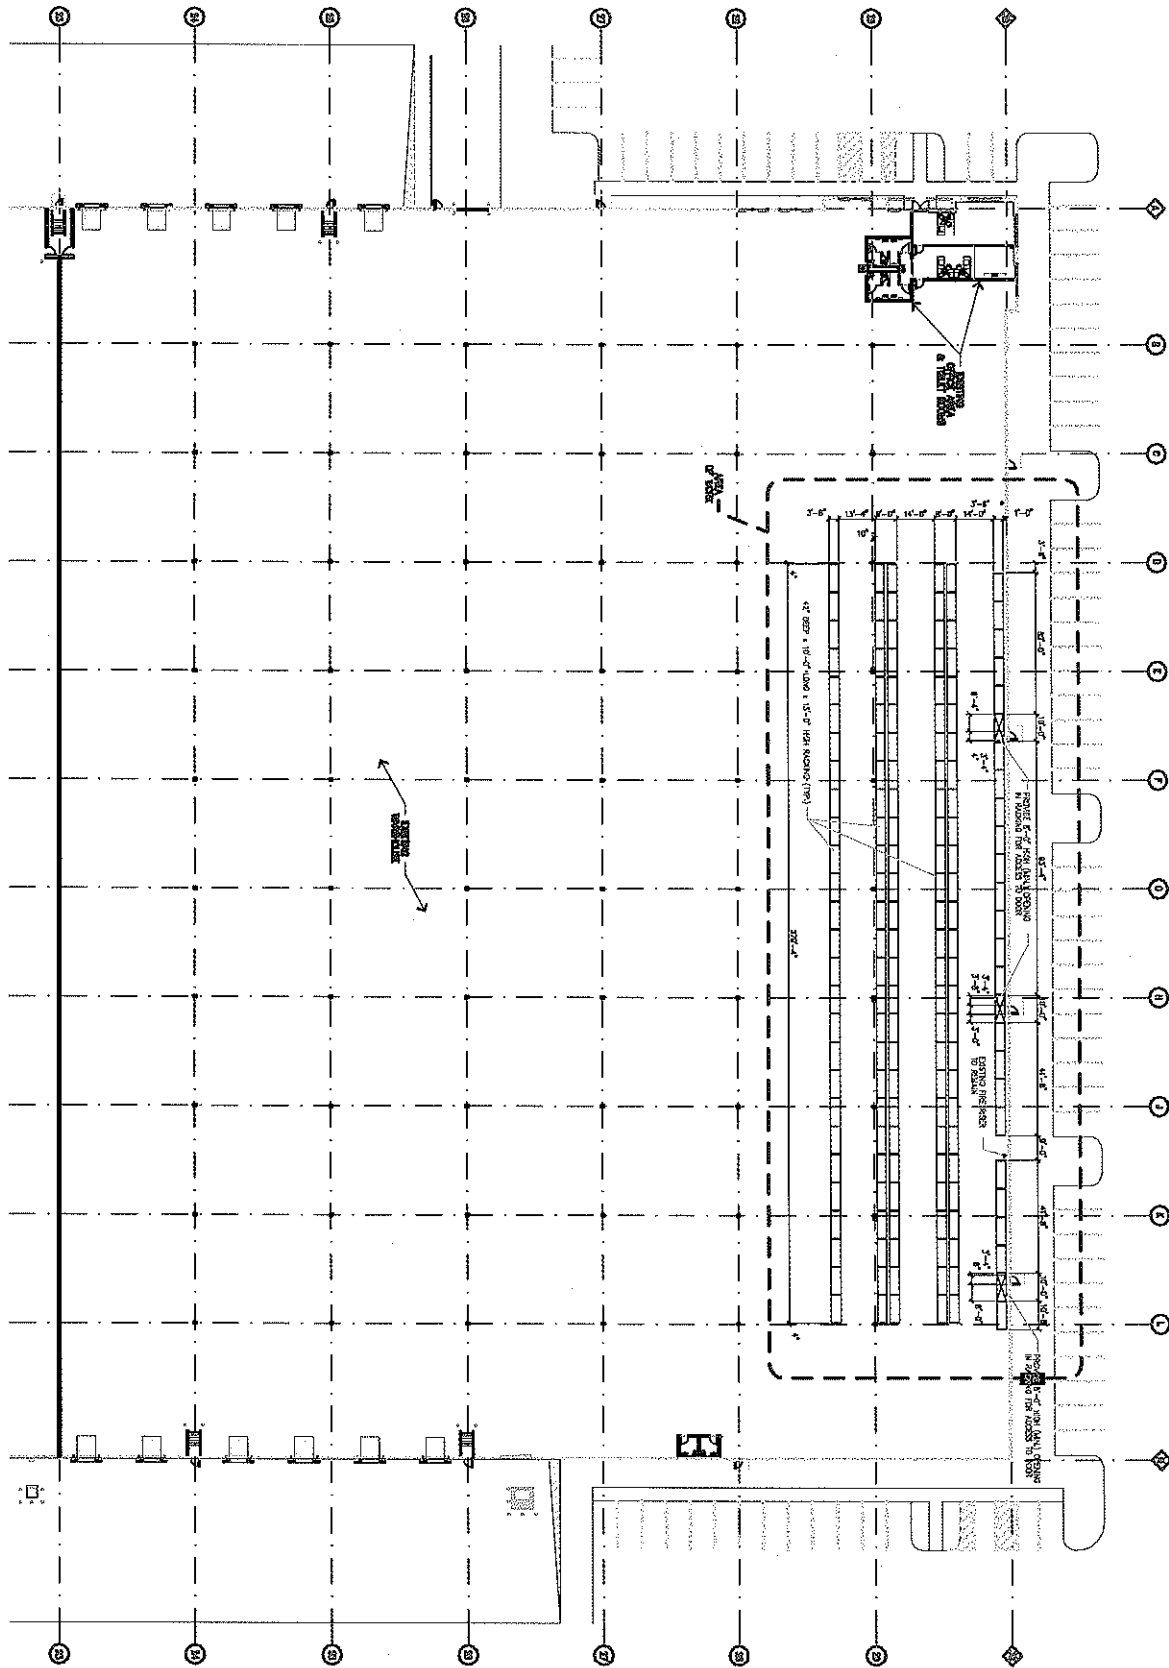

07041.00	R-1.1	Drawing Number	Tenant Improvements 6400 Port Road, Groveport, OH 43125 For Duke Realty Corporation, Dublin, Ohio 43007 RACKING PLAN	AS NOTED 16 JULY 2007 MFT	TENANT REVIEW	16 JUL 2007
----------	-------	----------------	--	---------------------------------	---------------	-------------

